




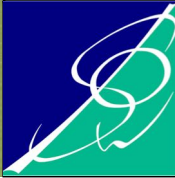


UNIT A



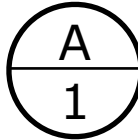


SITE PLAN
SCALE 1:200

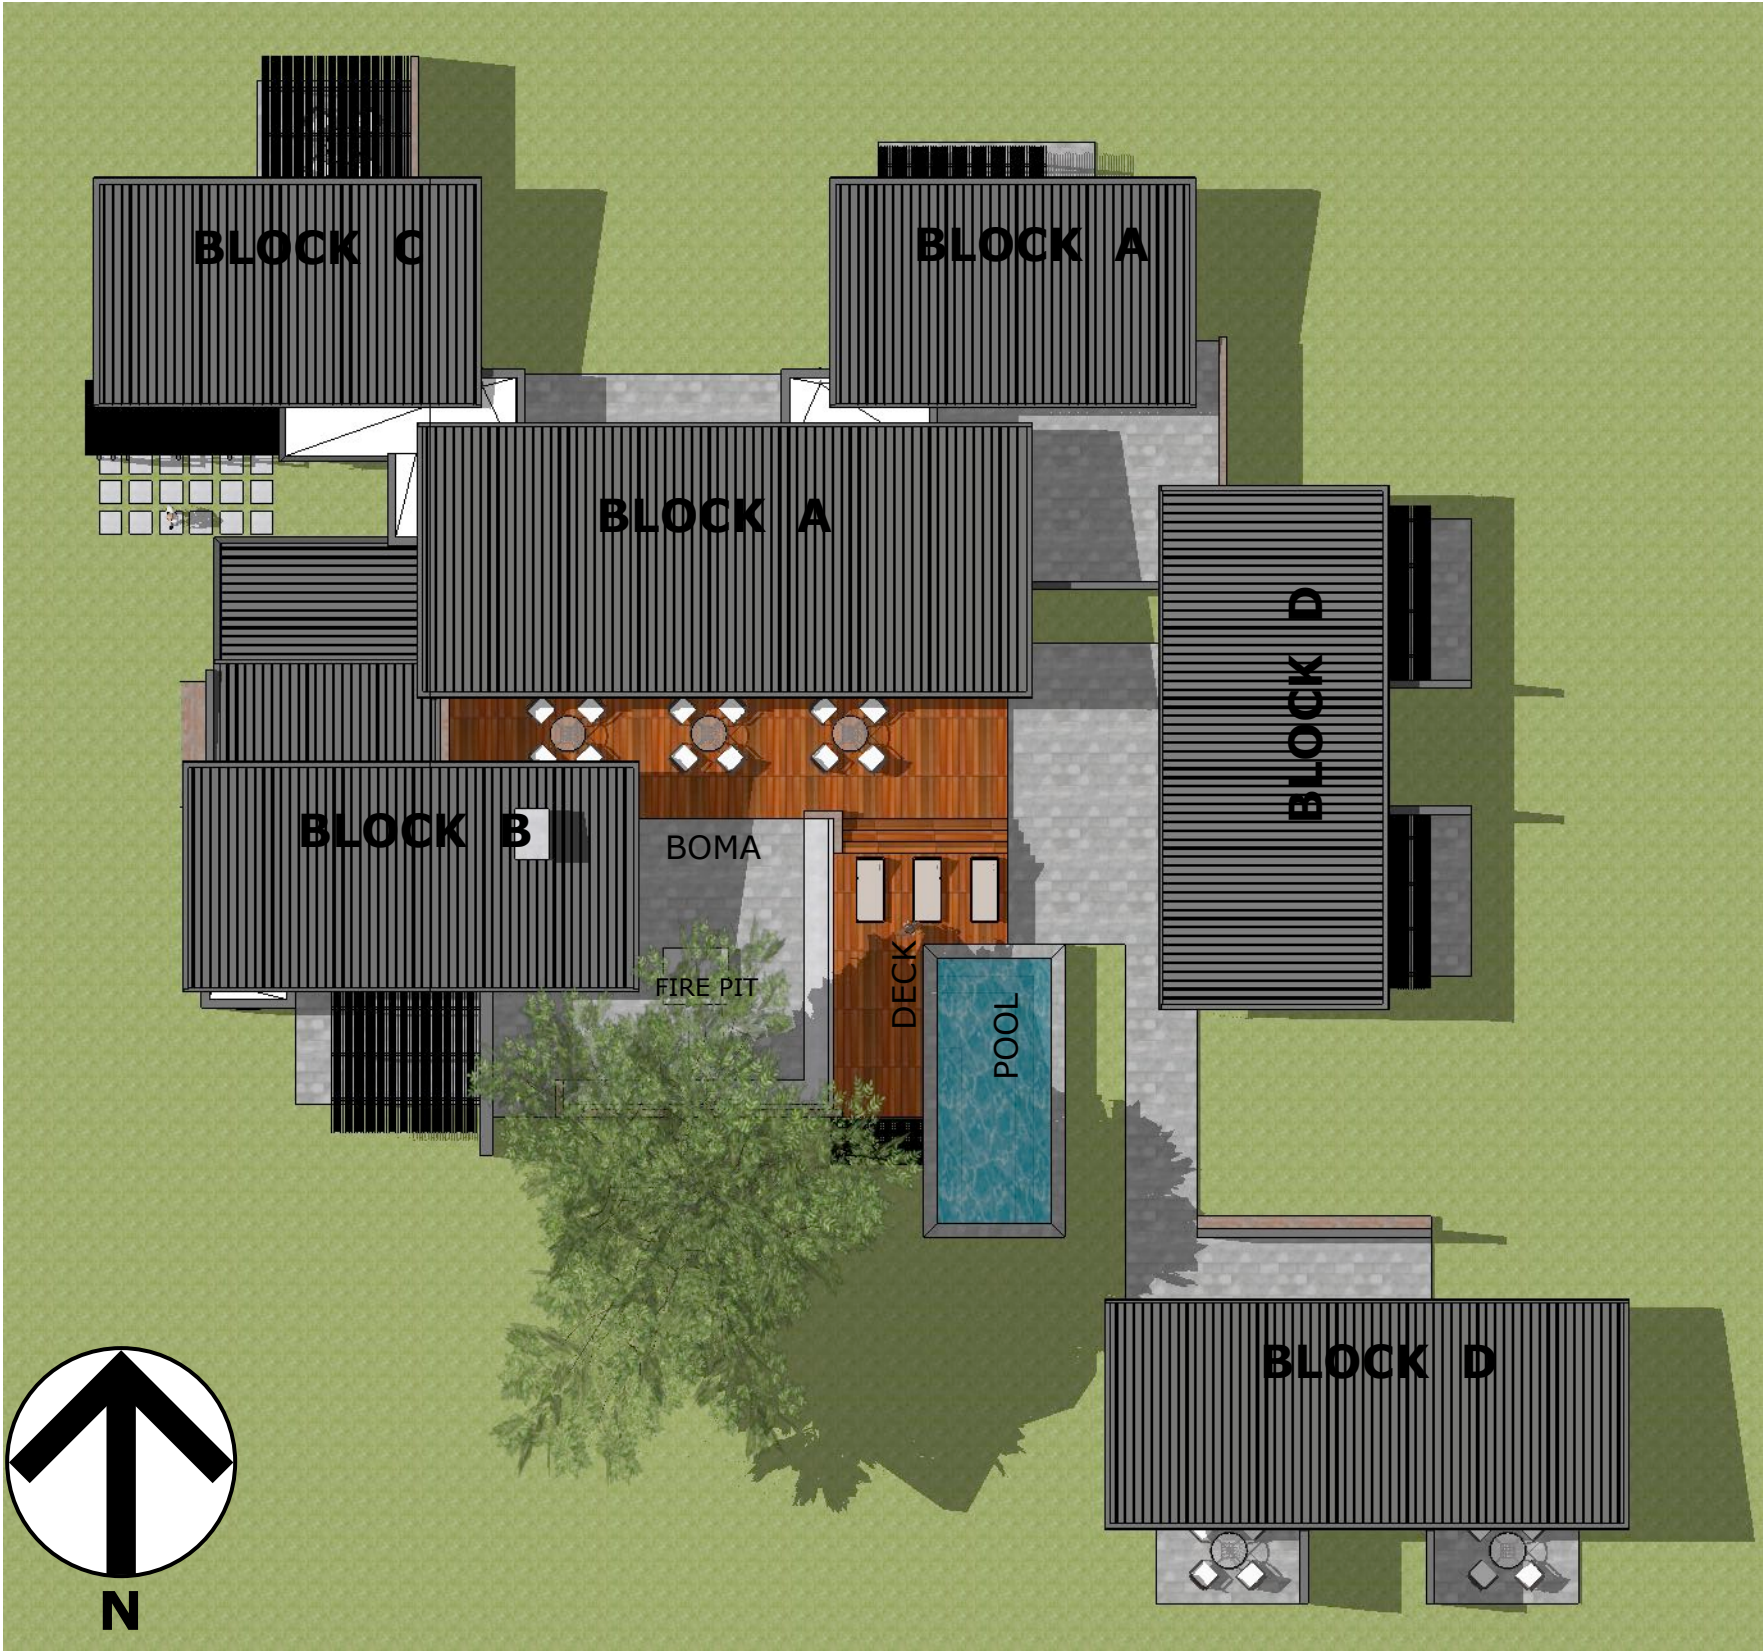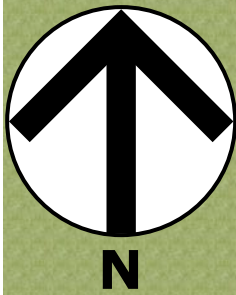

AREAS:

- BLOCK A. = 177 sqm
- BLOCK B. = 36 sqm
- BLOCK C. = 34 sqm
- BLOCK D. = 58 sqm




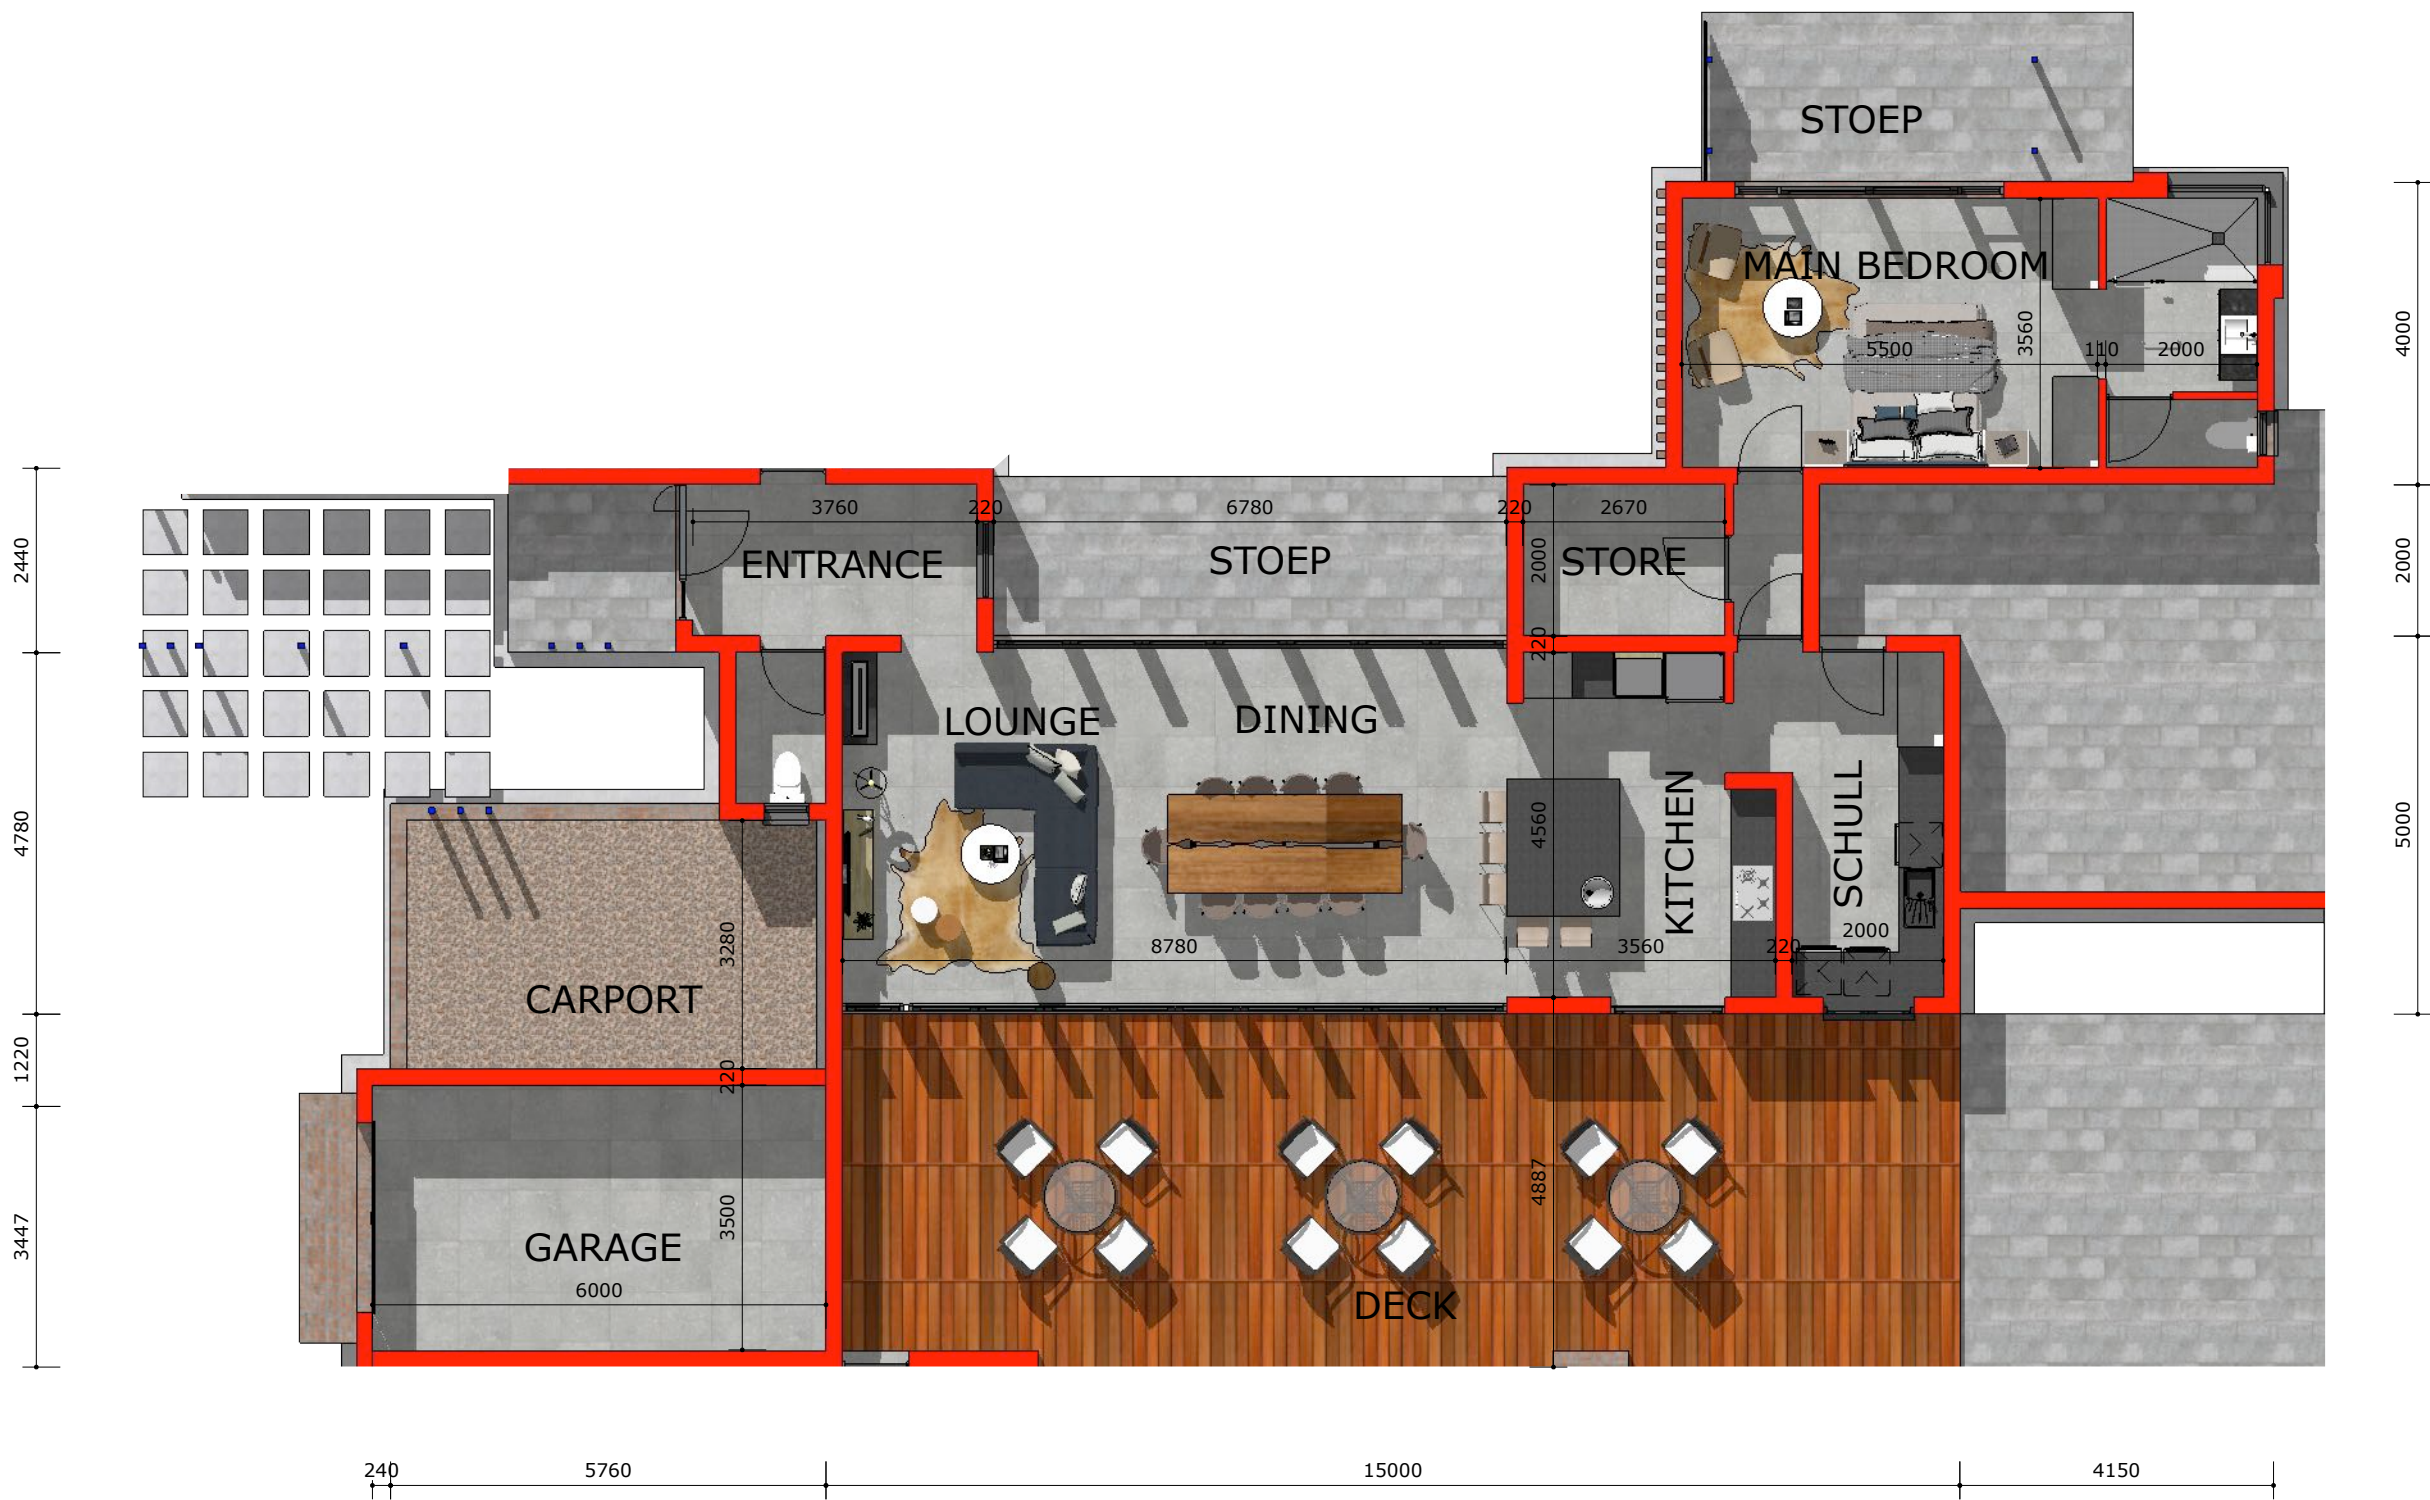

A
1 GROUND FLOOR PLAN
SCALE 1:100

AREAS:

BLOCK A. = 177 sqm

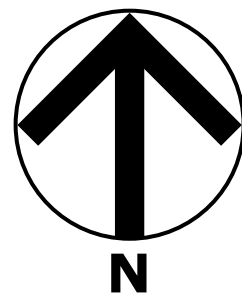



SHONA LANGA - UNIT A
BLOCK A

STERLING CONSULTING cc Training as
SPW ARCHITECTURAL
DESIGN & PLANNING
Stefan Wille 082 557 7419

10/03/23

3

A
1 GROUND FLOOR PLAN
SCALE 1:100

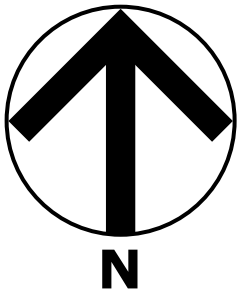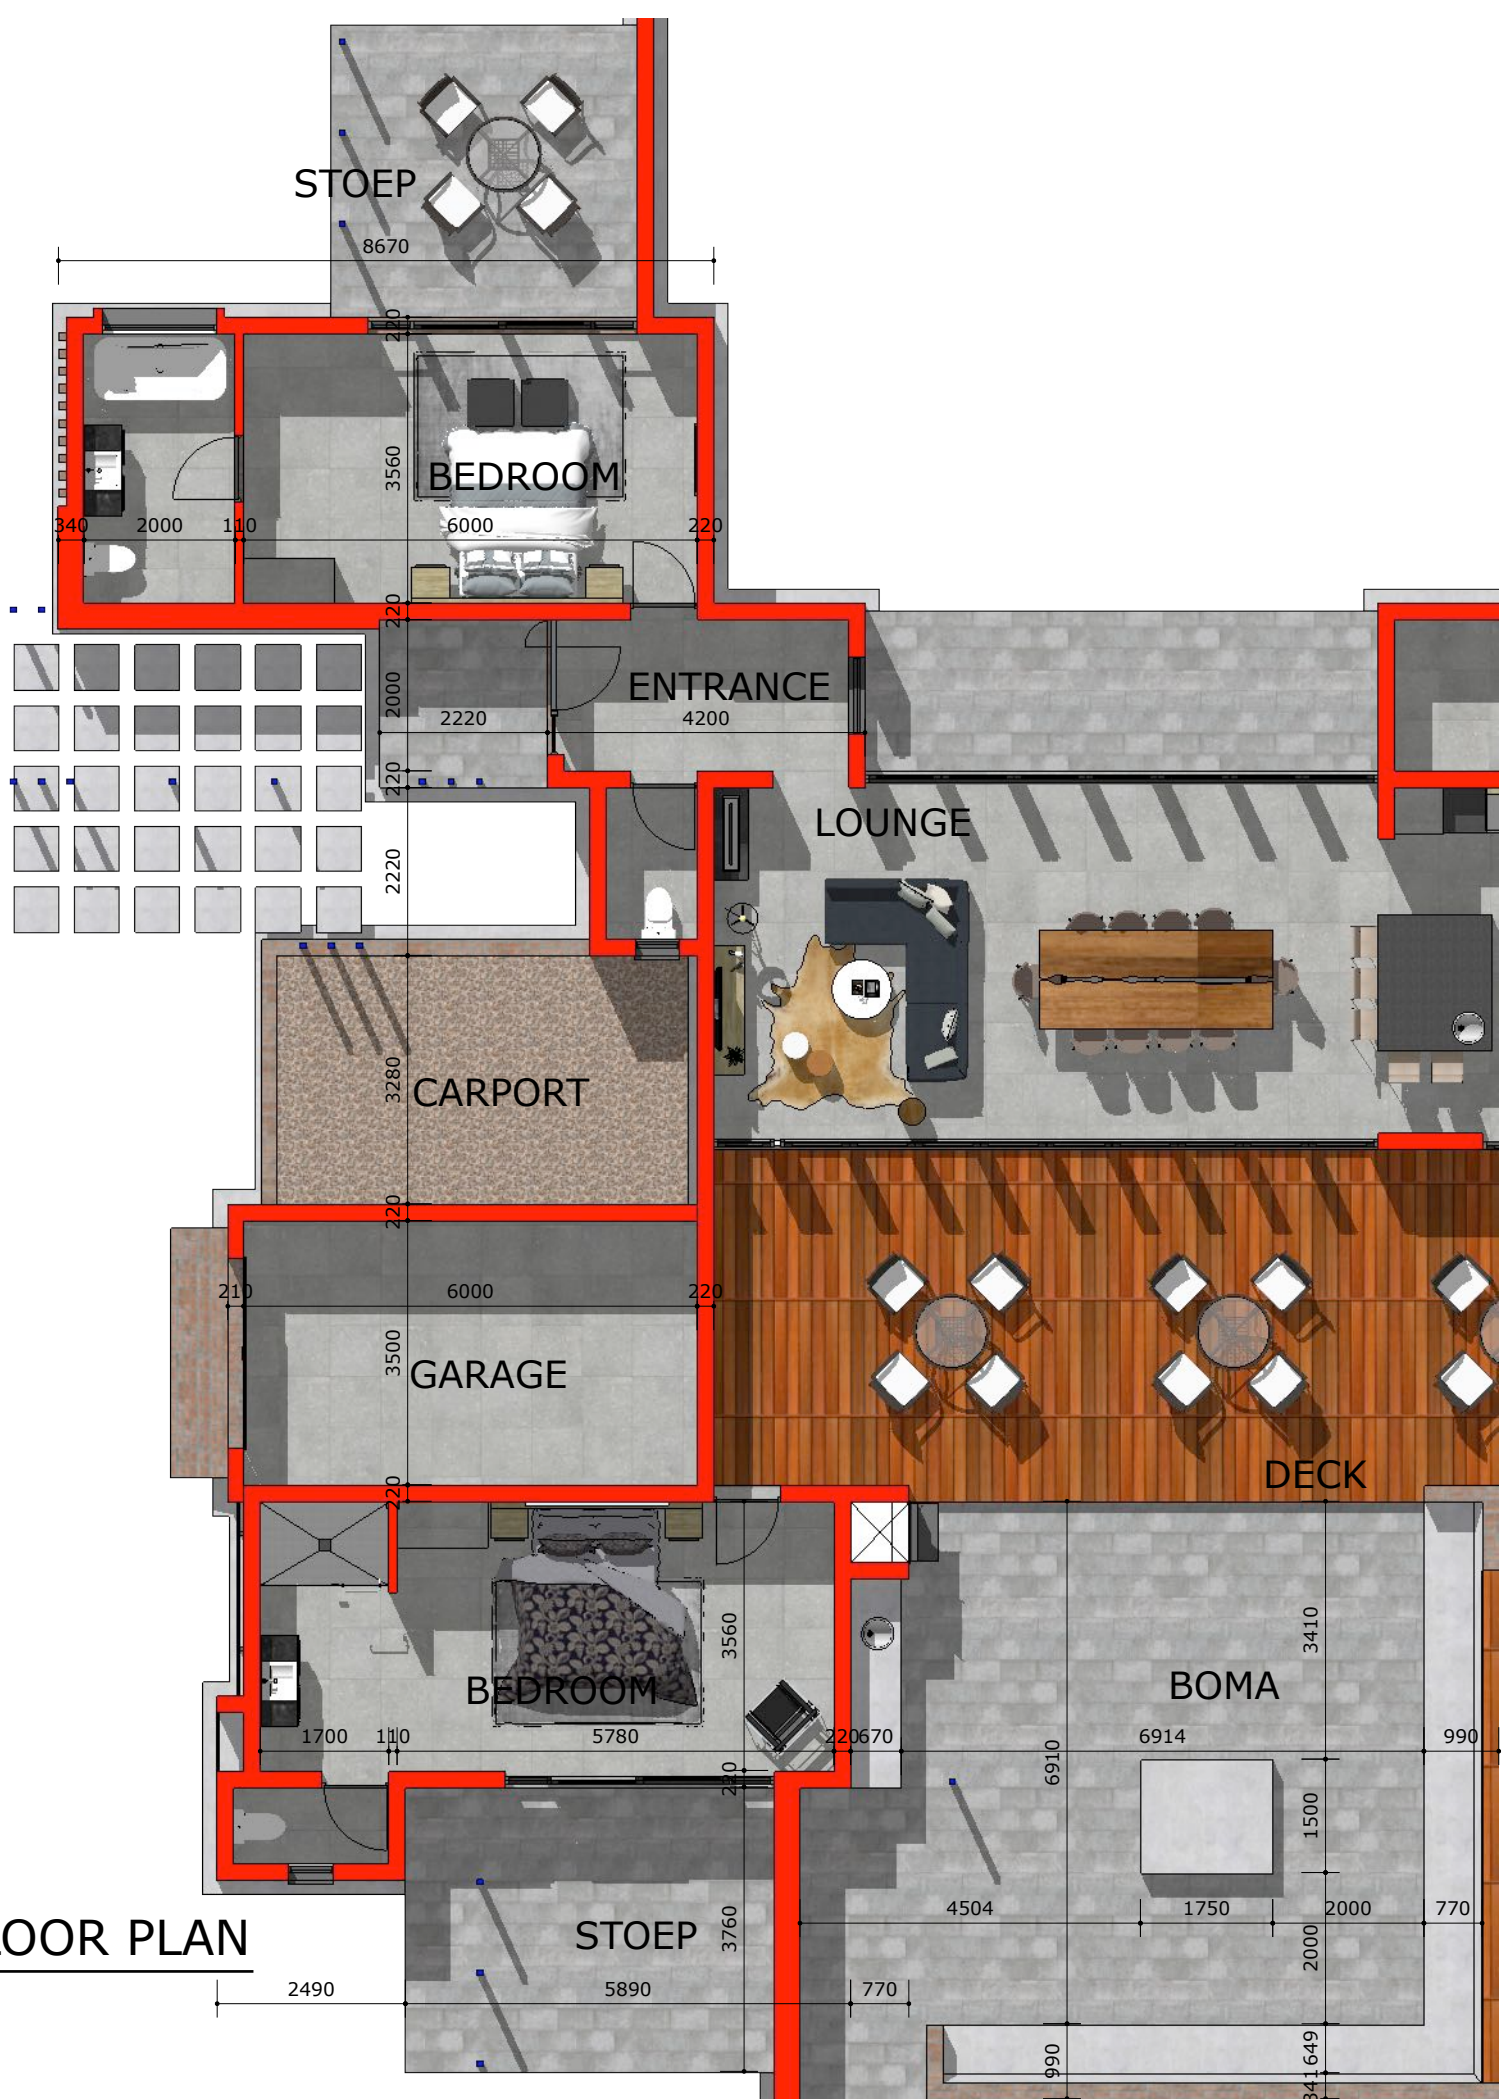


AREAS:
BLOCK B. = 36 sqm
BLOCK C. = 34 sqm


A
1 **GROUND FLOOR PLAN**
SCALE 1:100



AREAS:

BLOCK D. = 58 sqm

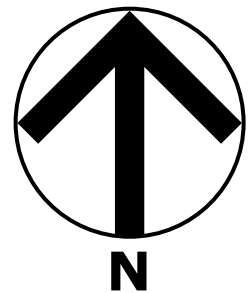


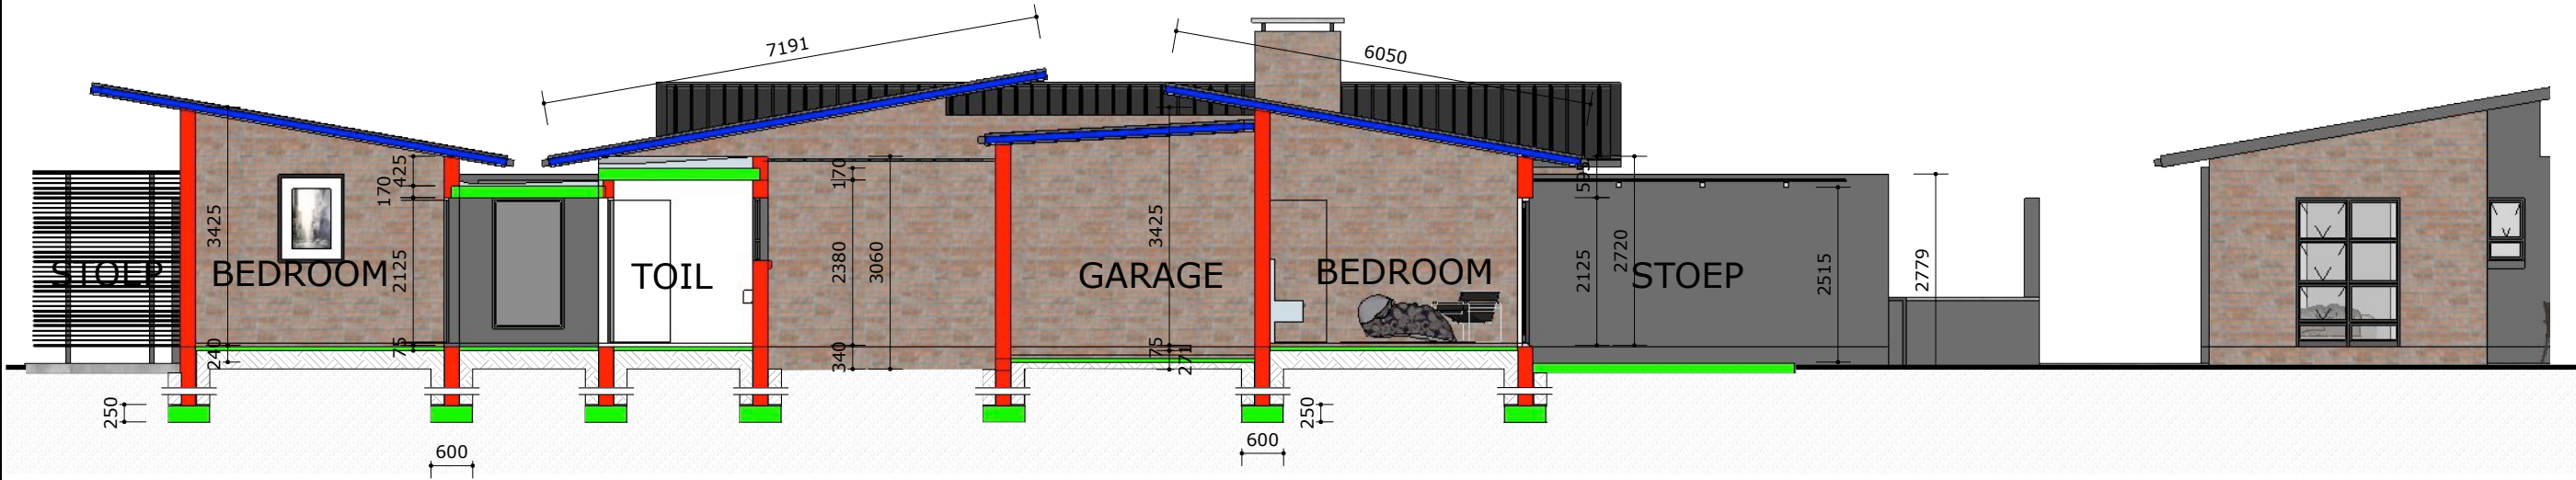

A
1

TYPICAL SECTION

SCALE 1:100

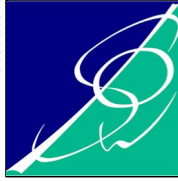



A NORTH ELEVATION
1 SCALE 1:100



A WEST ELEVATION
1 SCALE 1:100



A SOUTH ELEVATION
1 SCALE 1:100



A EAST ELEVATION
1 SCALE 1:100



A 3D PLAN
1 SCALE 1:100



