


UNIT B

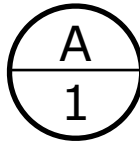



SITE PLAN

SCALE 1:200



AREA:

DWELLING = 234 sqm


GARAGE = 47 sqm




A
1

GROUND FLOOR PLAN

SCALE 1:100

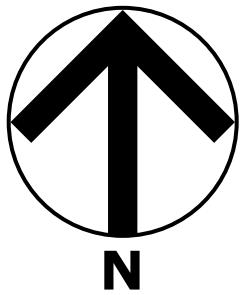

AREA:
DWELLING = 234 sqm
GARAGE = 47 sqm

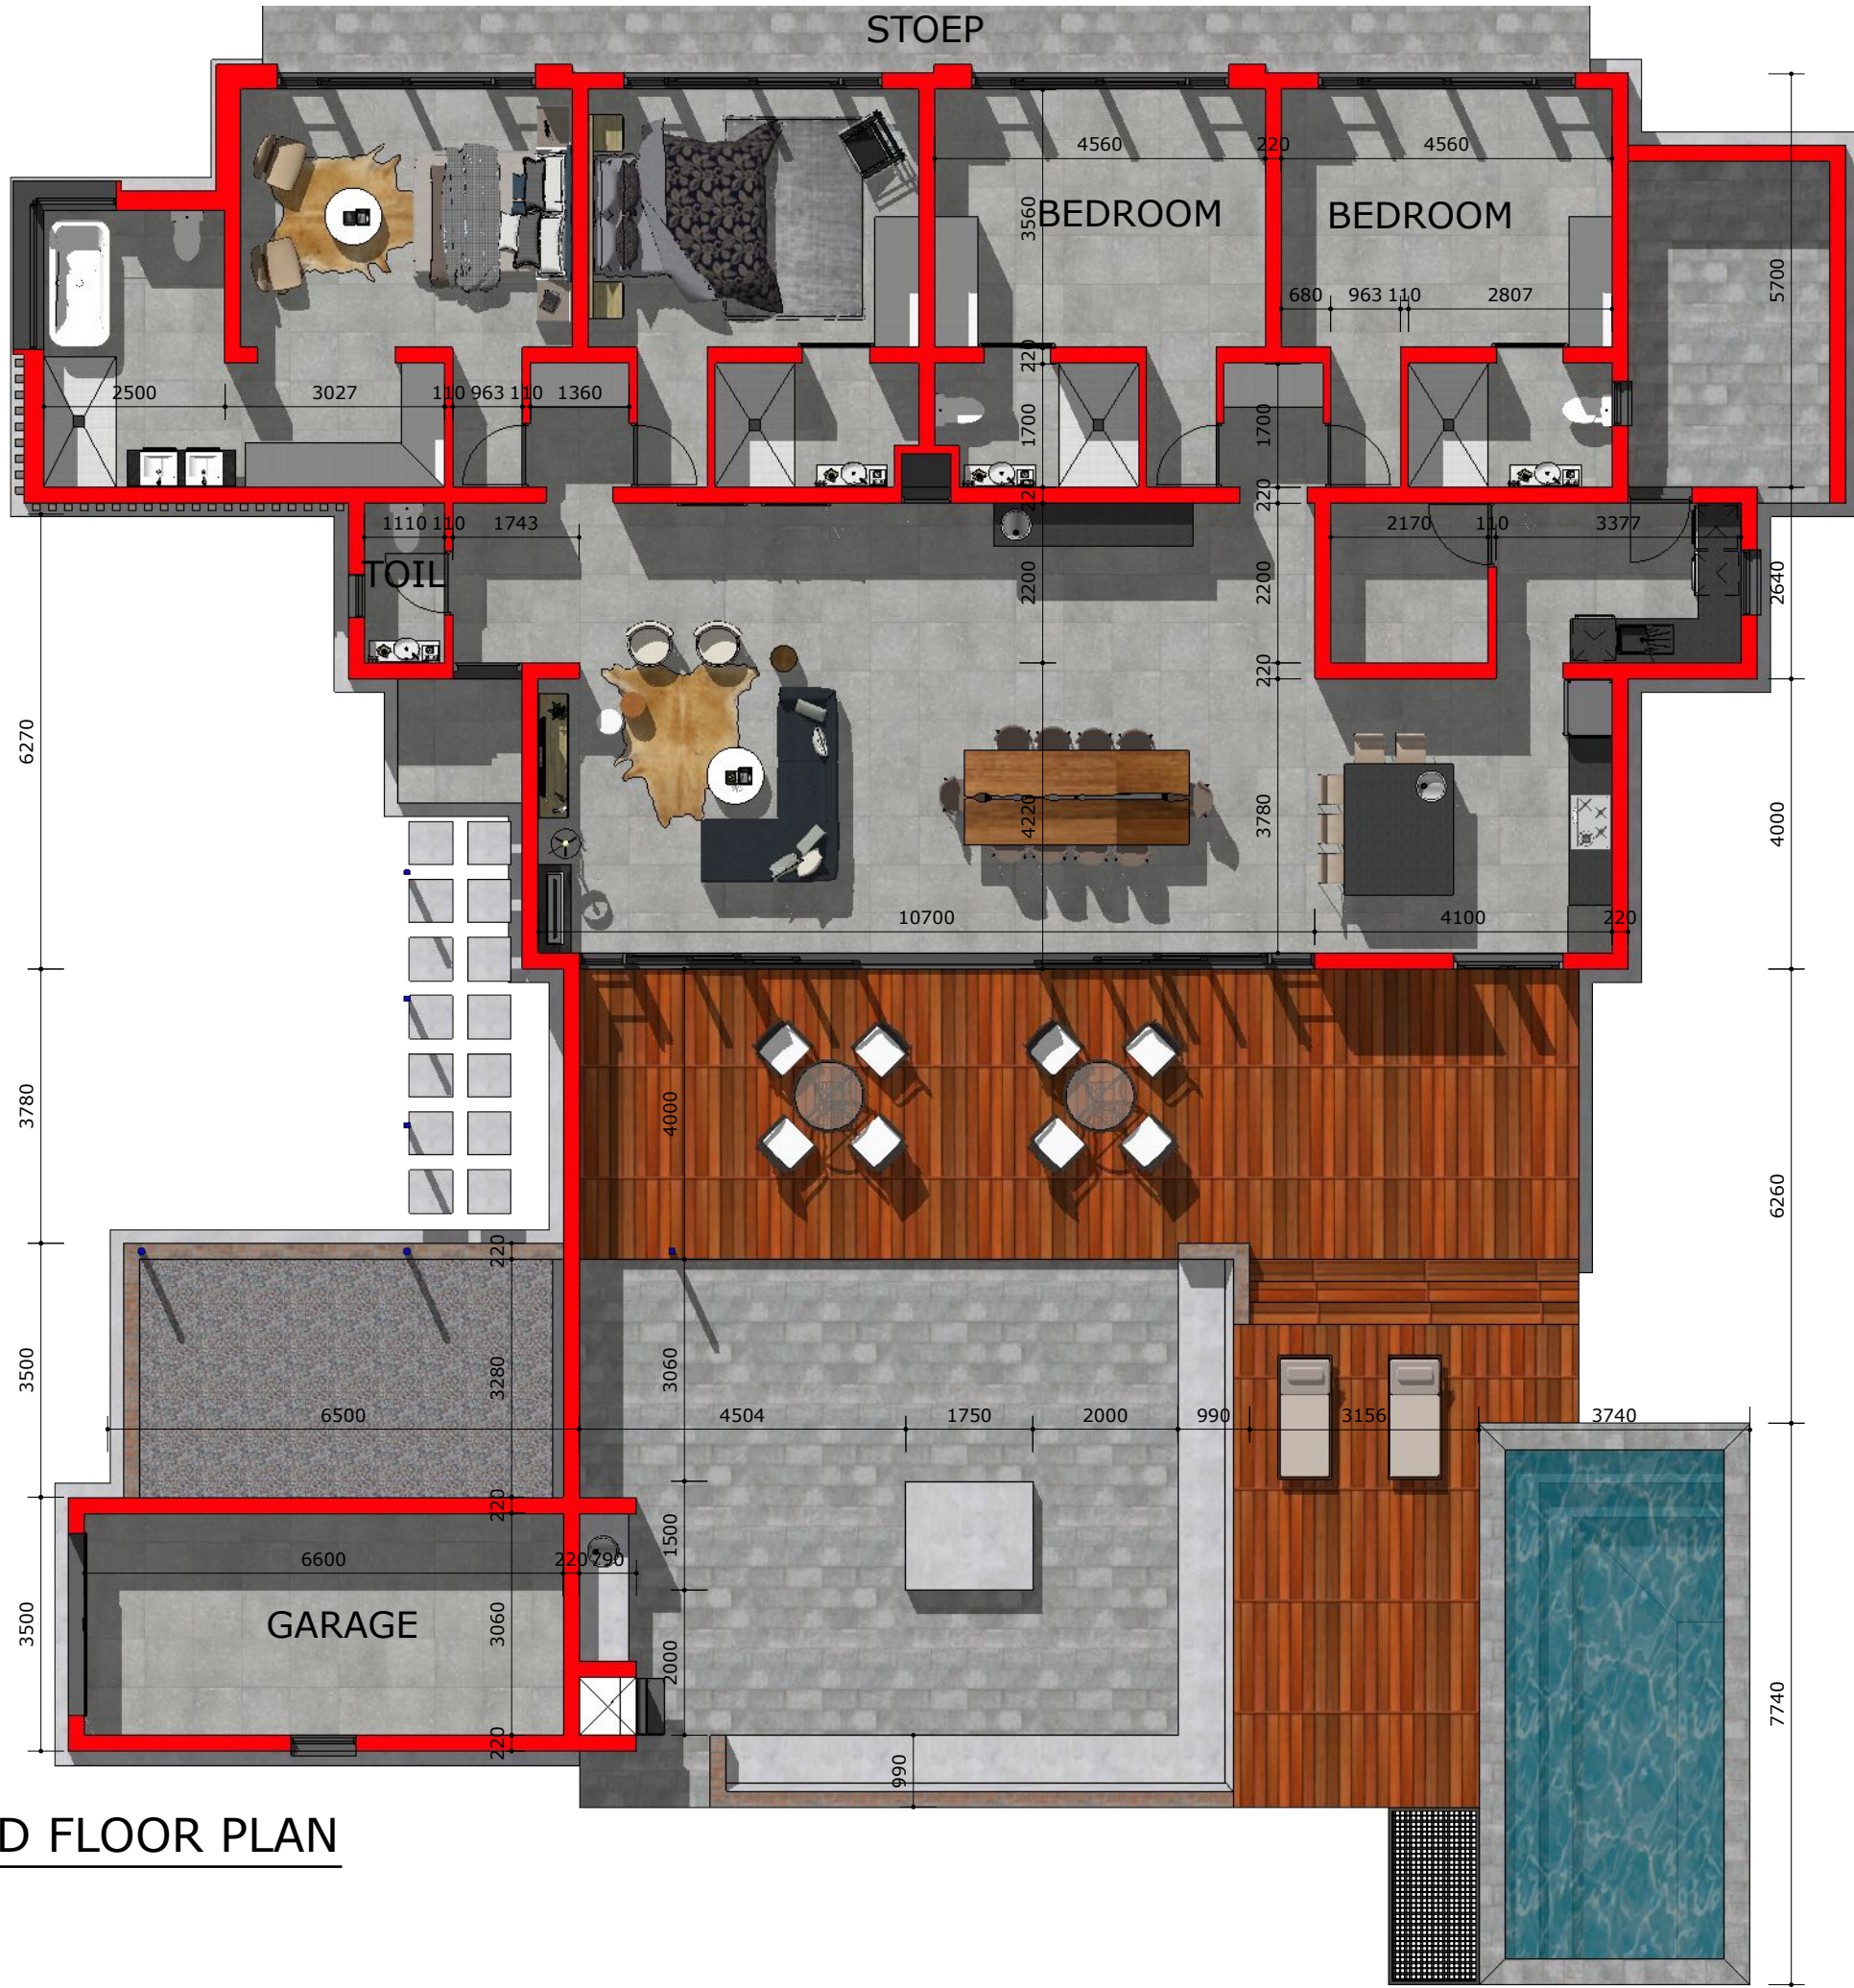

A
1

3D FLOOR PLAN

SCALE 1:100







A
1 NORTH ELEVATION
SCALE 1:100



A
1 WEST ELEVATION
SCALE 1:100

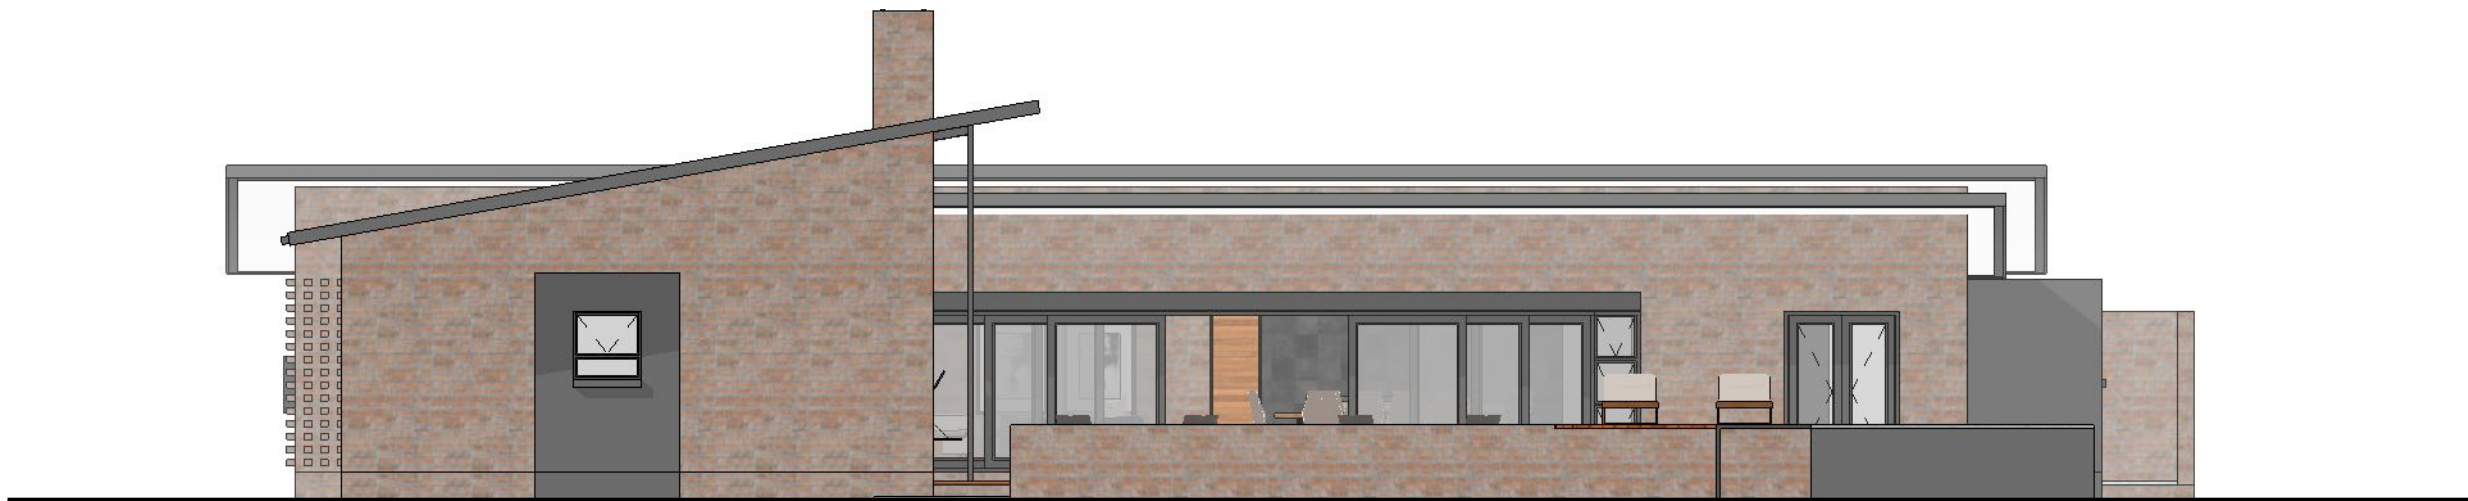

A
1 SOUTH ELEVATION
SCALE 1:100

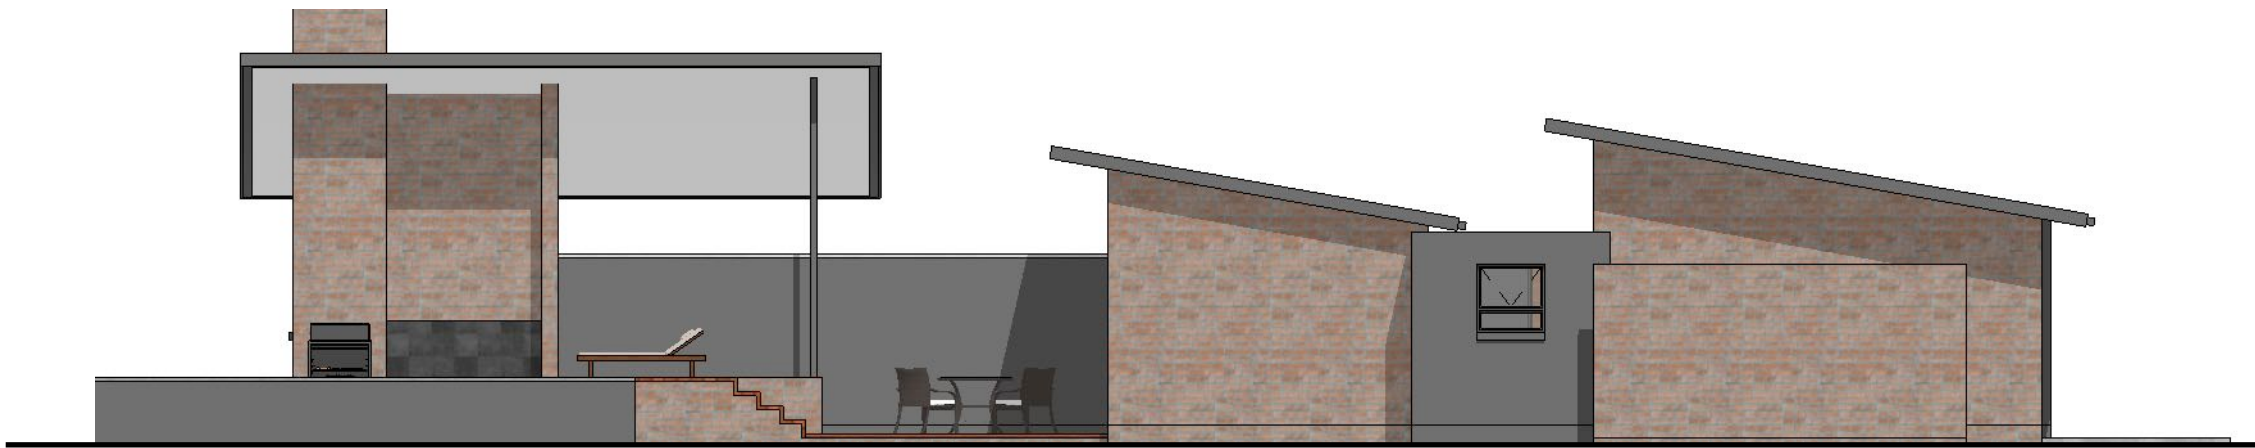

A
1 EAST ELEVATION
SCALE 1:100

