



UNIT C



A
1

SITE PLAN

SCALE 1:200



AREA:


GROUN FLOOR	=	176 sqm
FIRST FLOOR	=	73 sqm
TOTAL	=	249 sqm





A
1

GROUND FLOOR PLAN


SCALE 1:100

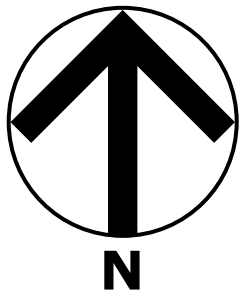


AREA:
GROUN FLOOR = 176 sqm
FIRST FLOOR = 73 sqm
TOTAL = 249 sqm

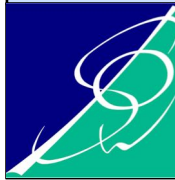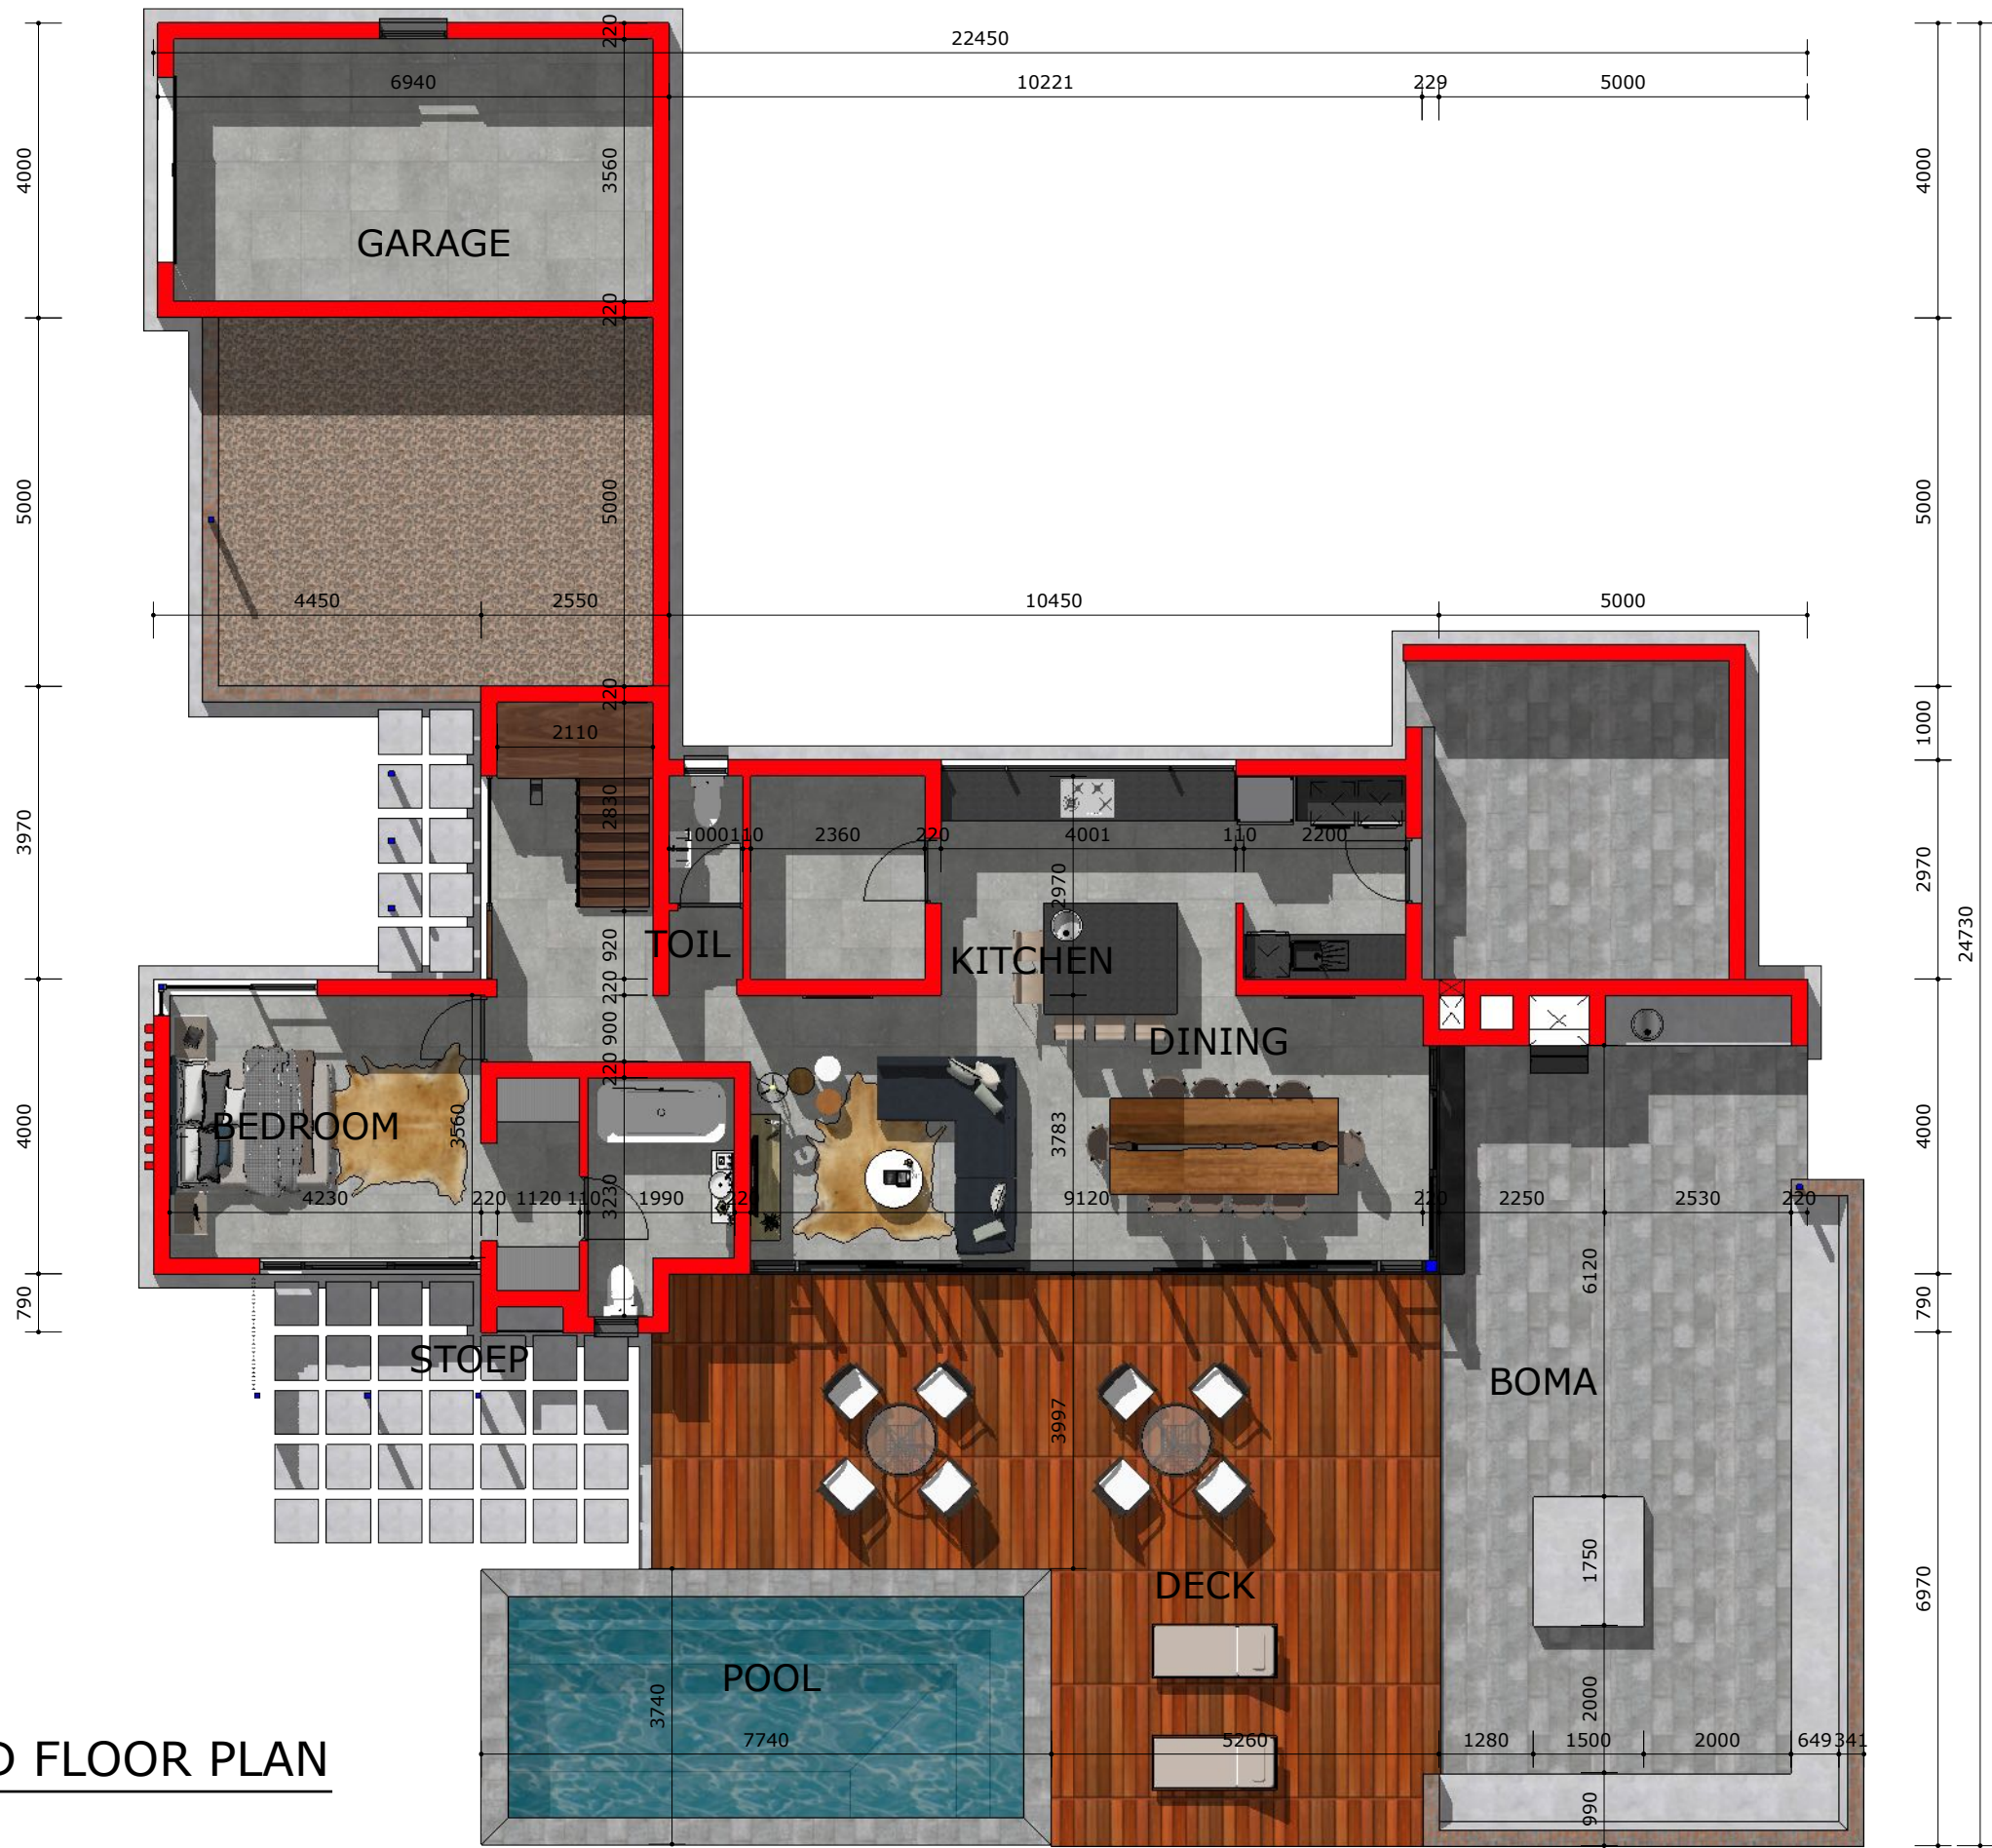


A
1 **FIRST FLOOR PLAN**
SCALE 1:100

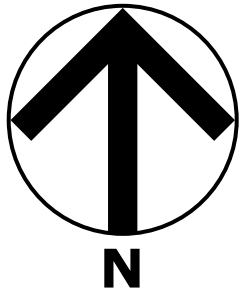

AREA:
GROUN FLOOR = 176 sqm
FIRST FLOOR = 73 sqm
TOTAL = 249 sqm

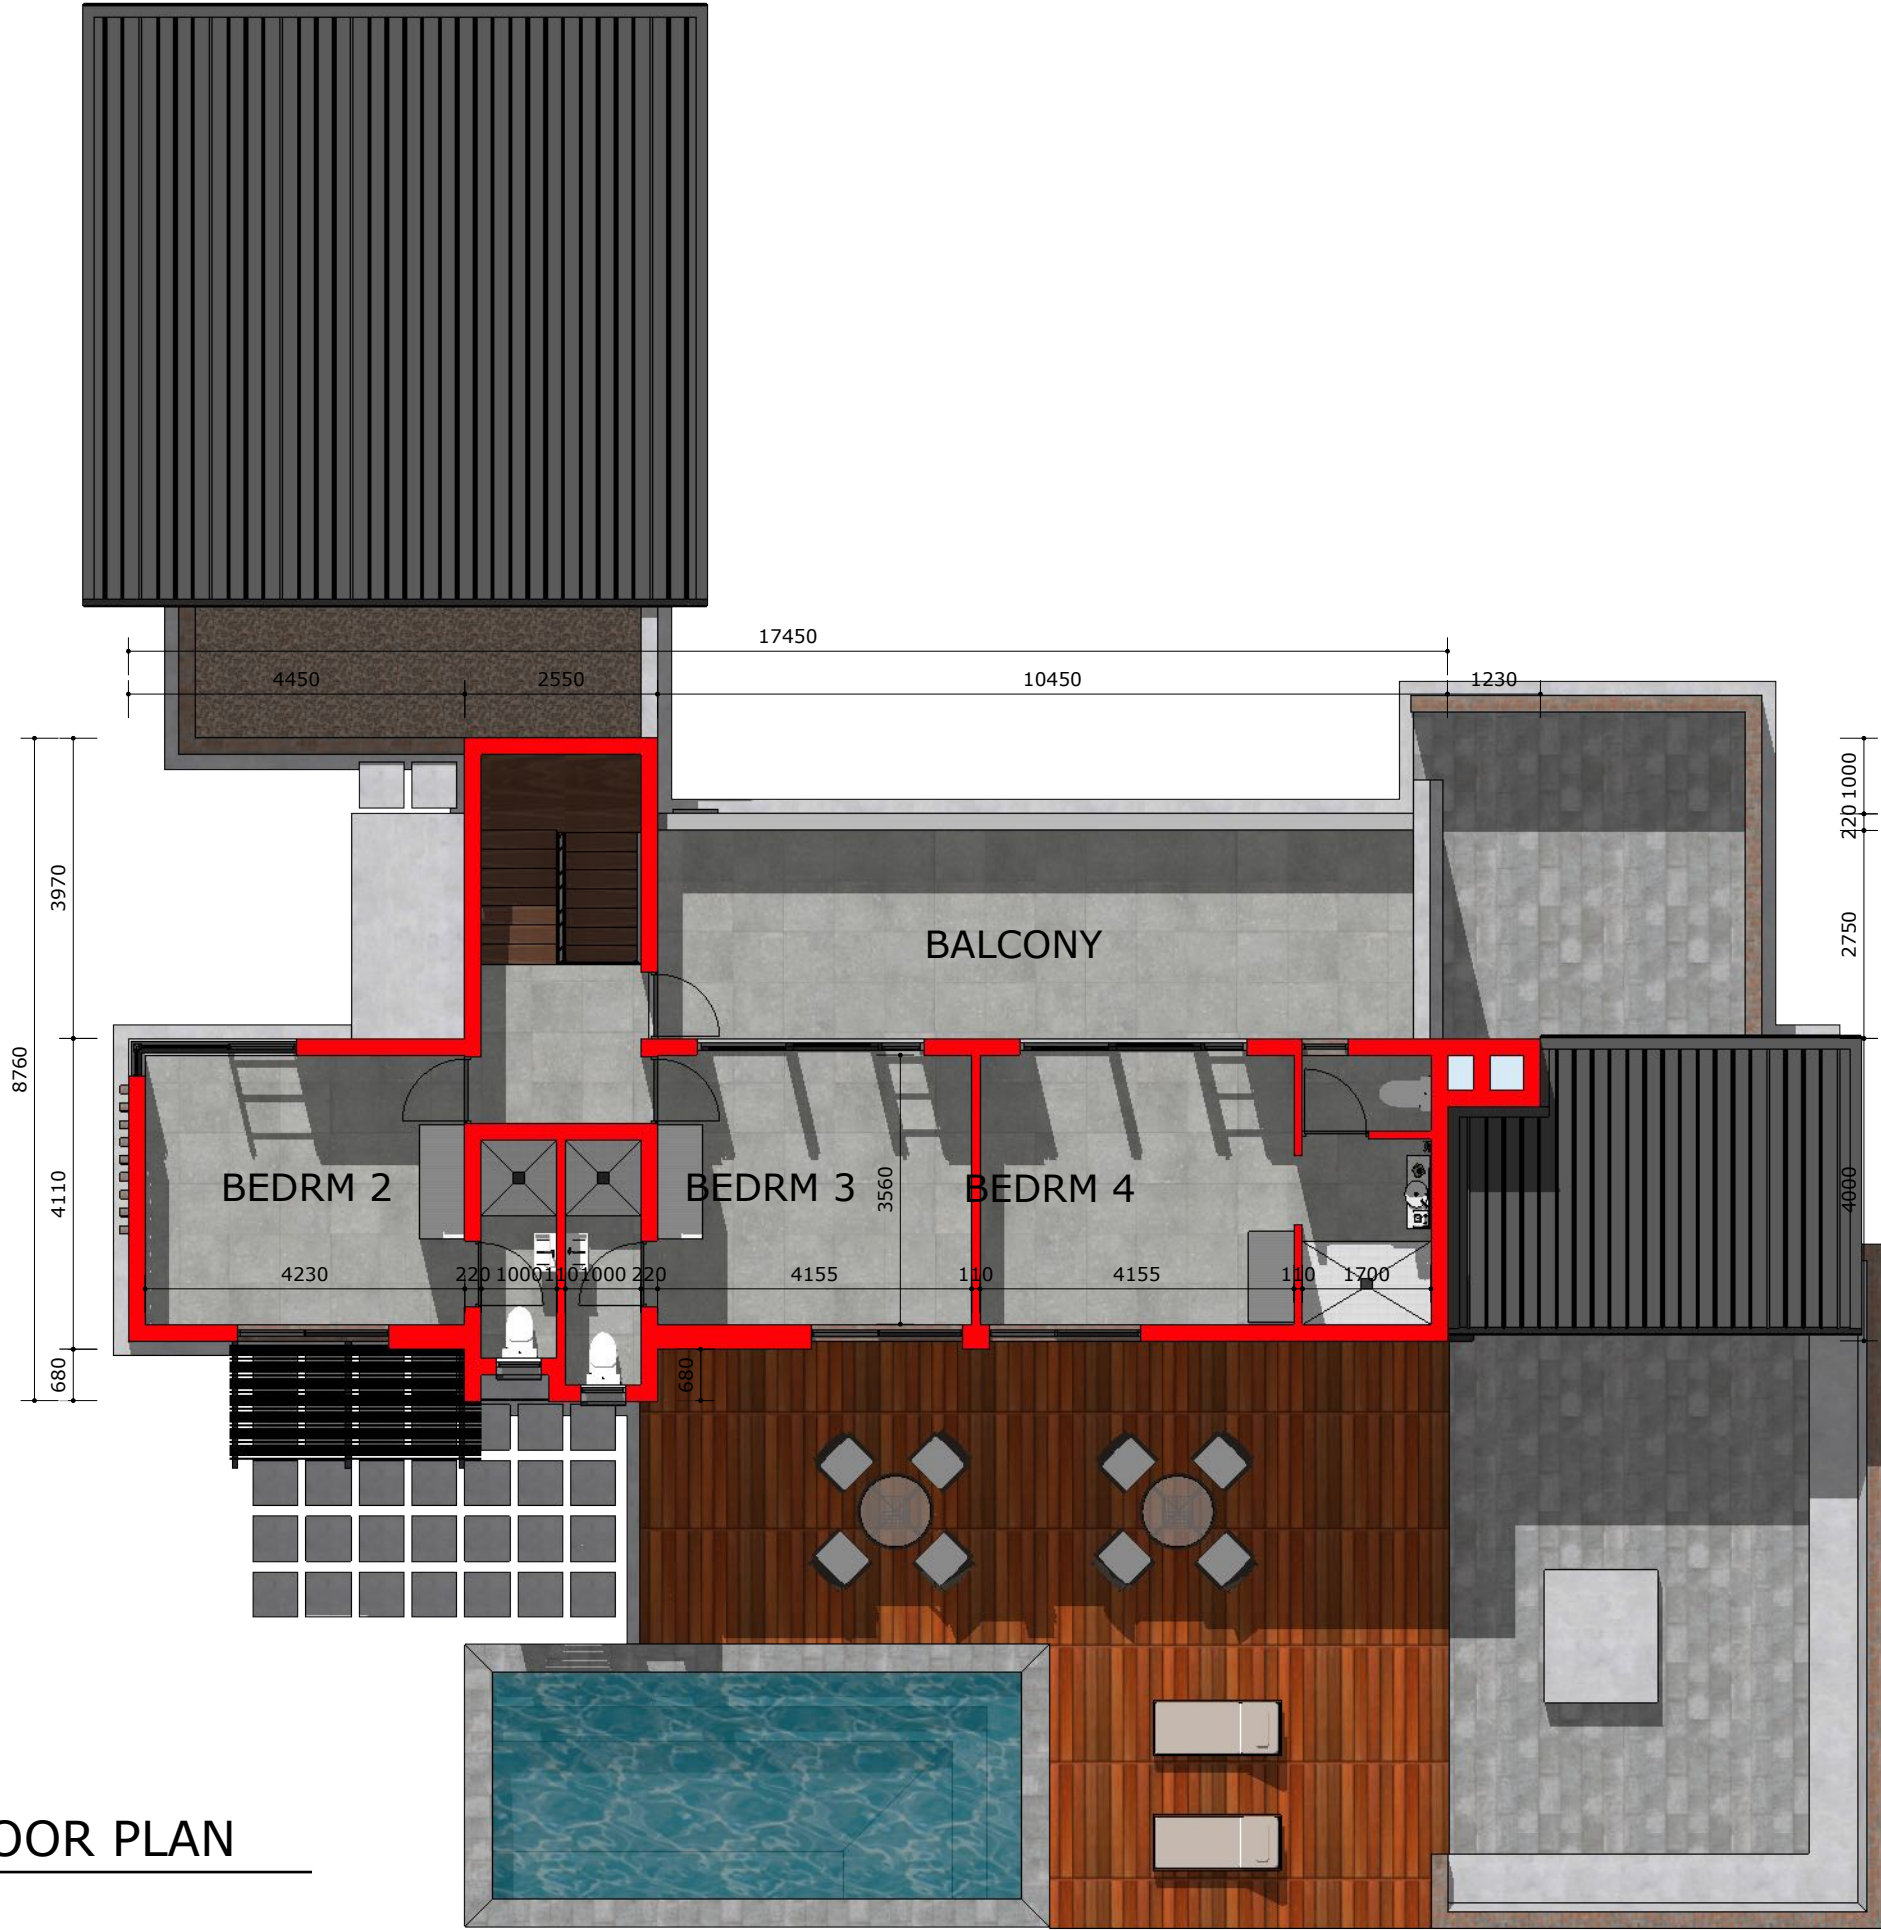

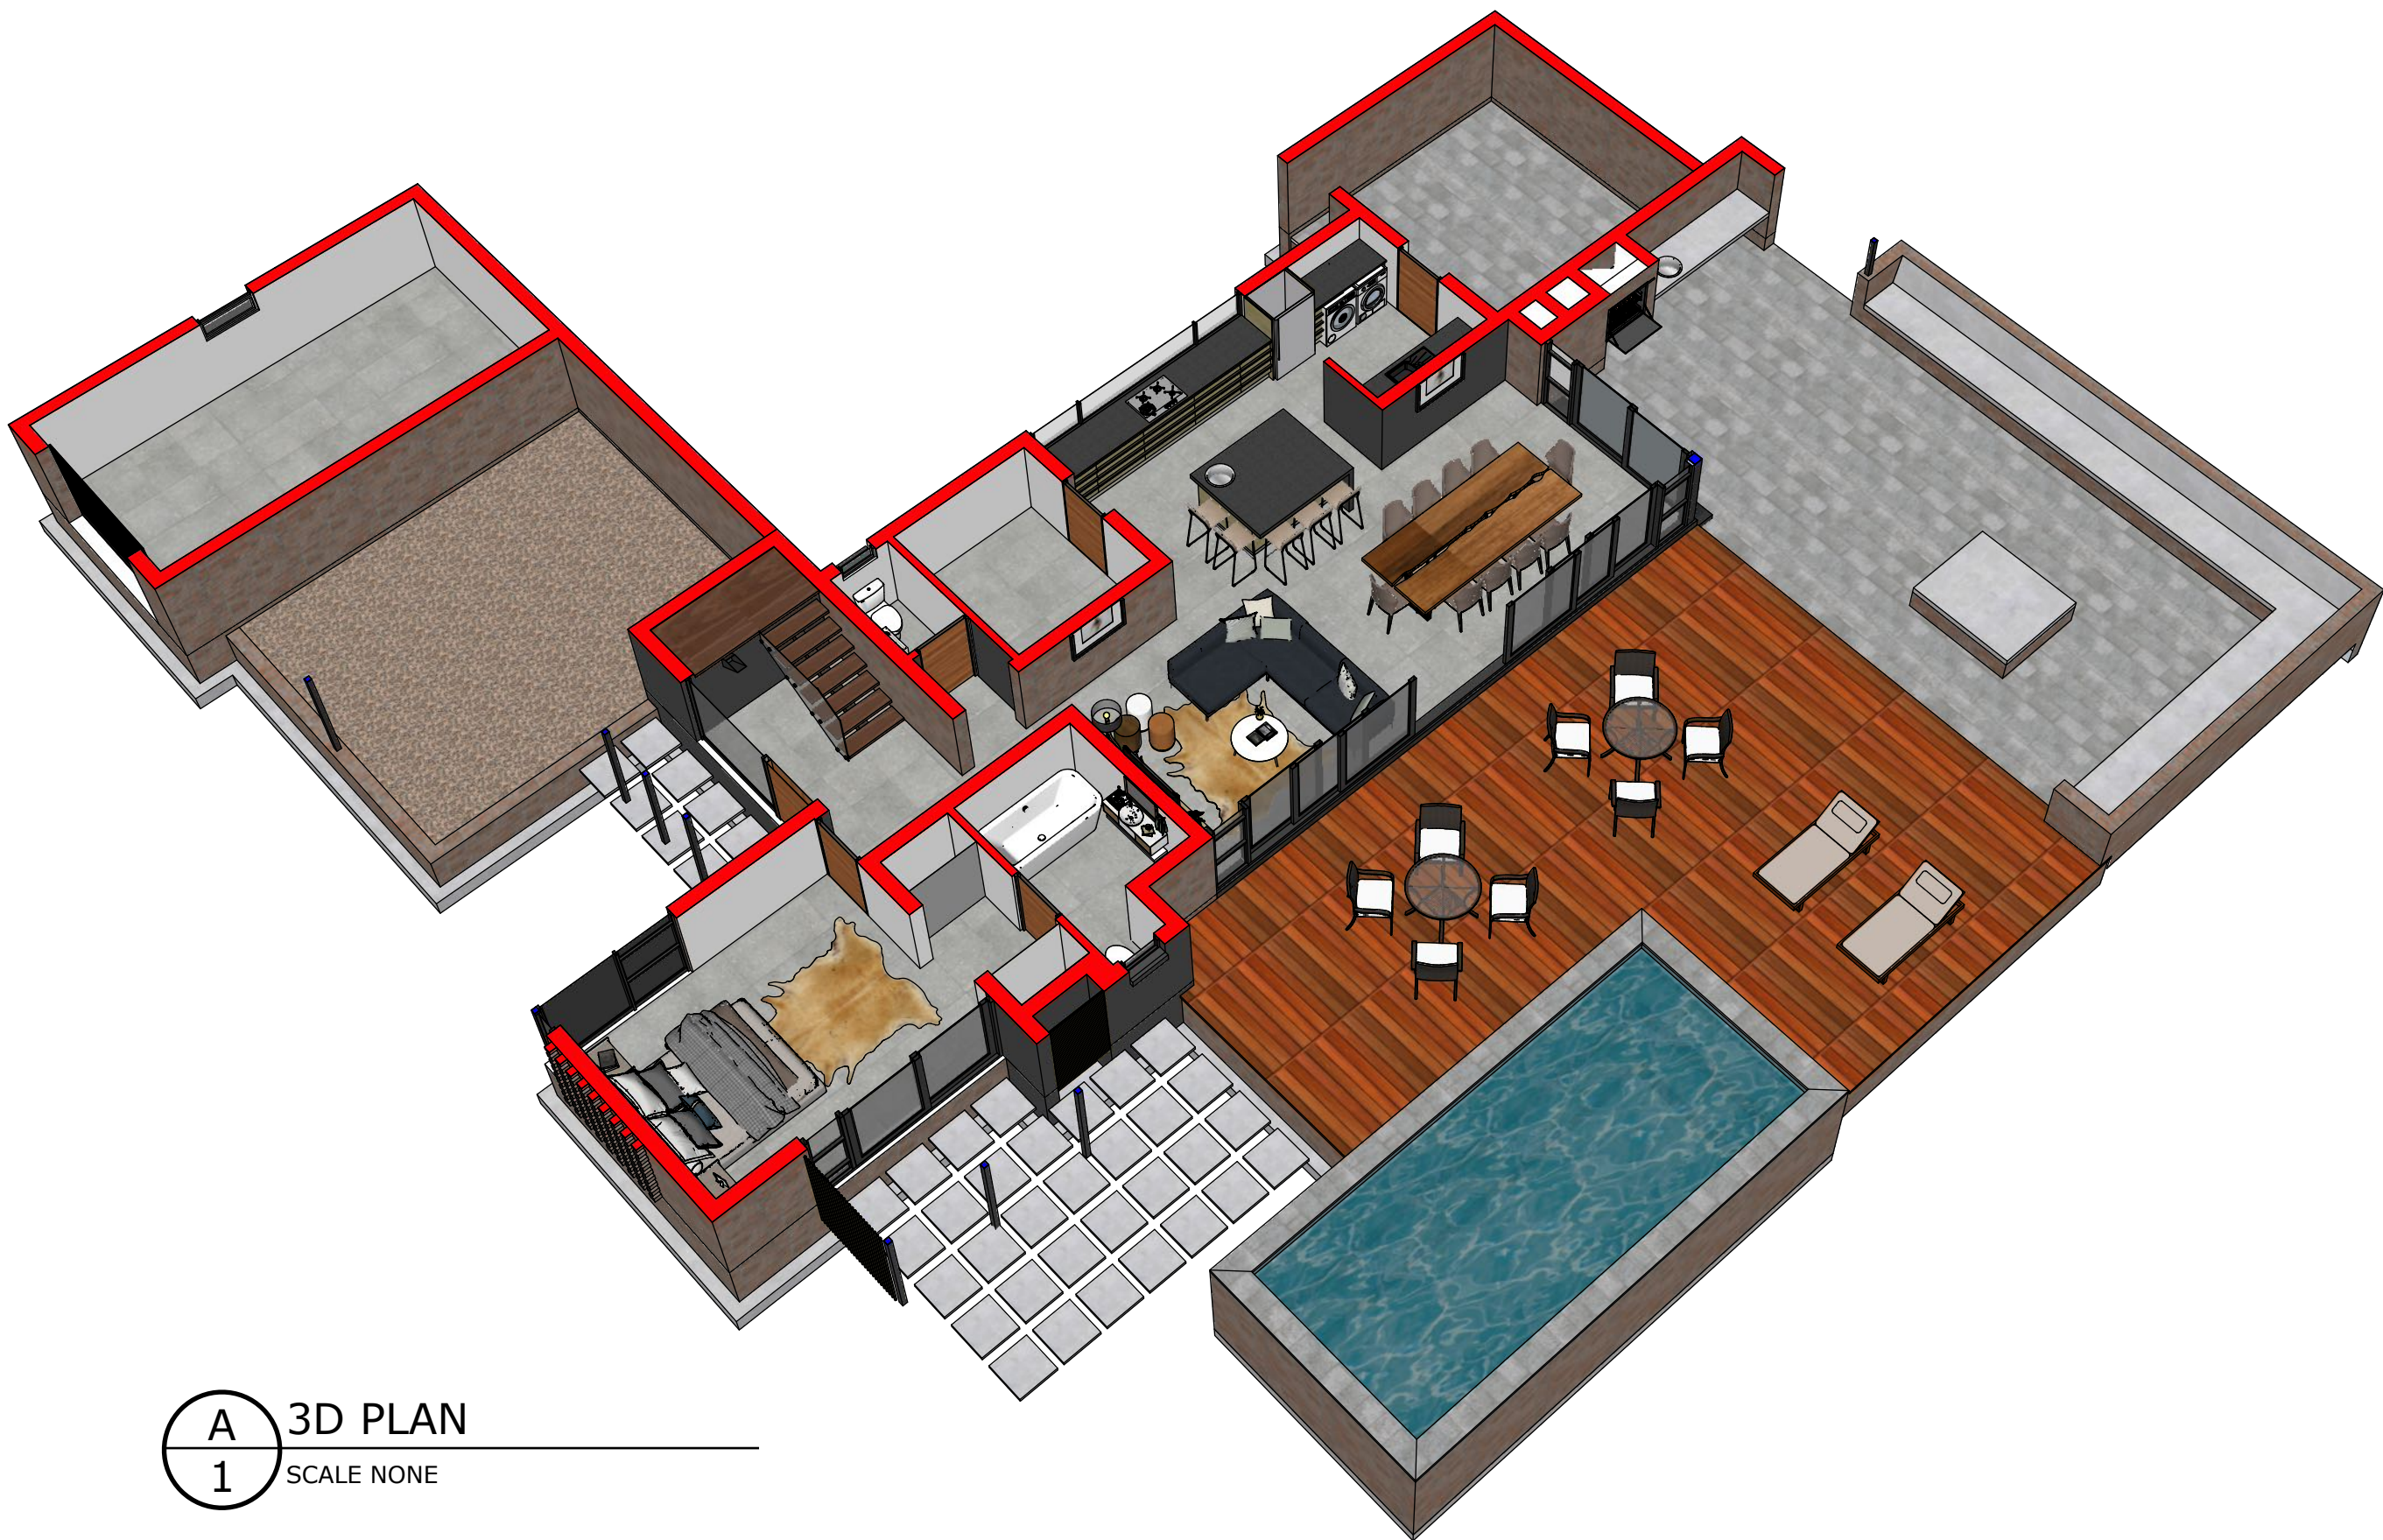

A 3D PLAN
1 SCALE NONE



A
1 WEST ELEVATION
SCALE 1:100



A
1 NORTH ELEVATION
SCALE 1:100



A
1 EAST ELEVATION
SCALE 1:100



A
1 SOUTH ELEVATION
SCALE 1:100





