


UNIT D

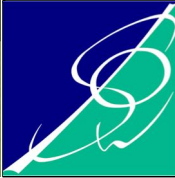

A
1

SITE PLAN


SCALE 1:200



AREA:

DWELLING = 198 sqm

GARAGE = 48 sqm

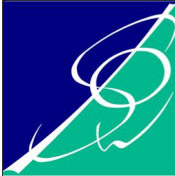

STERLING CONSULTING cc Training as
SPW ARCHITECTURAL
DESIGN & PLANNING
Stefan Wille 082 557 7419

SHONA LANGA - UNIT D

15/03/23

A

1

GROUND FLOOR PLAN


SCALE 1:100

AREA:

DWELLING = 198 sqm

GARAGE = 48 sqm

N

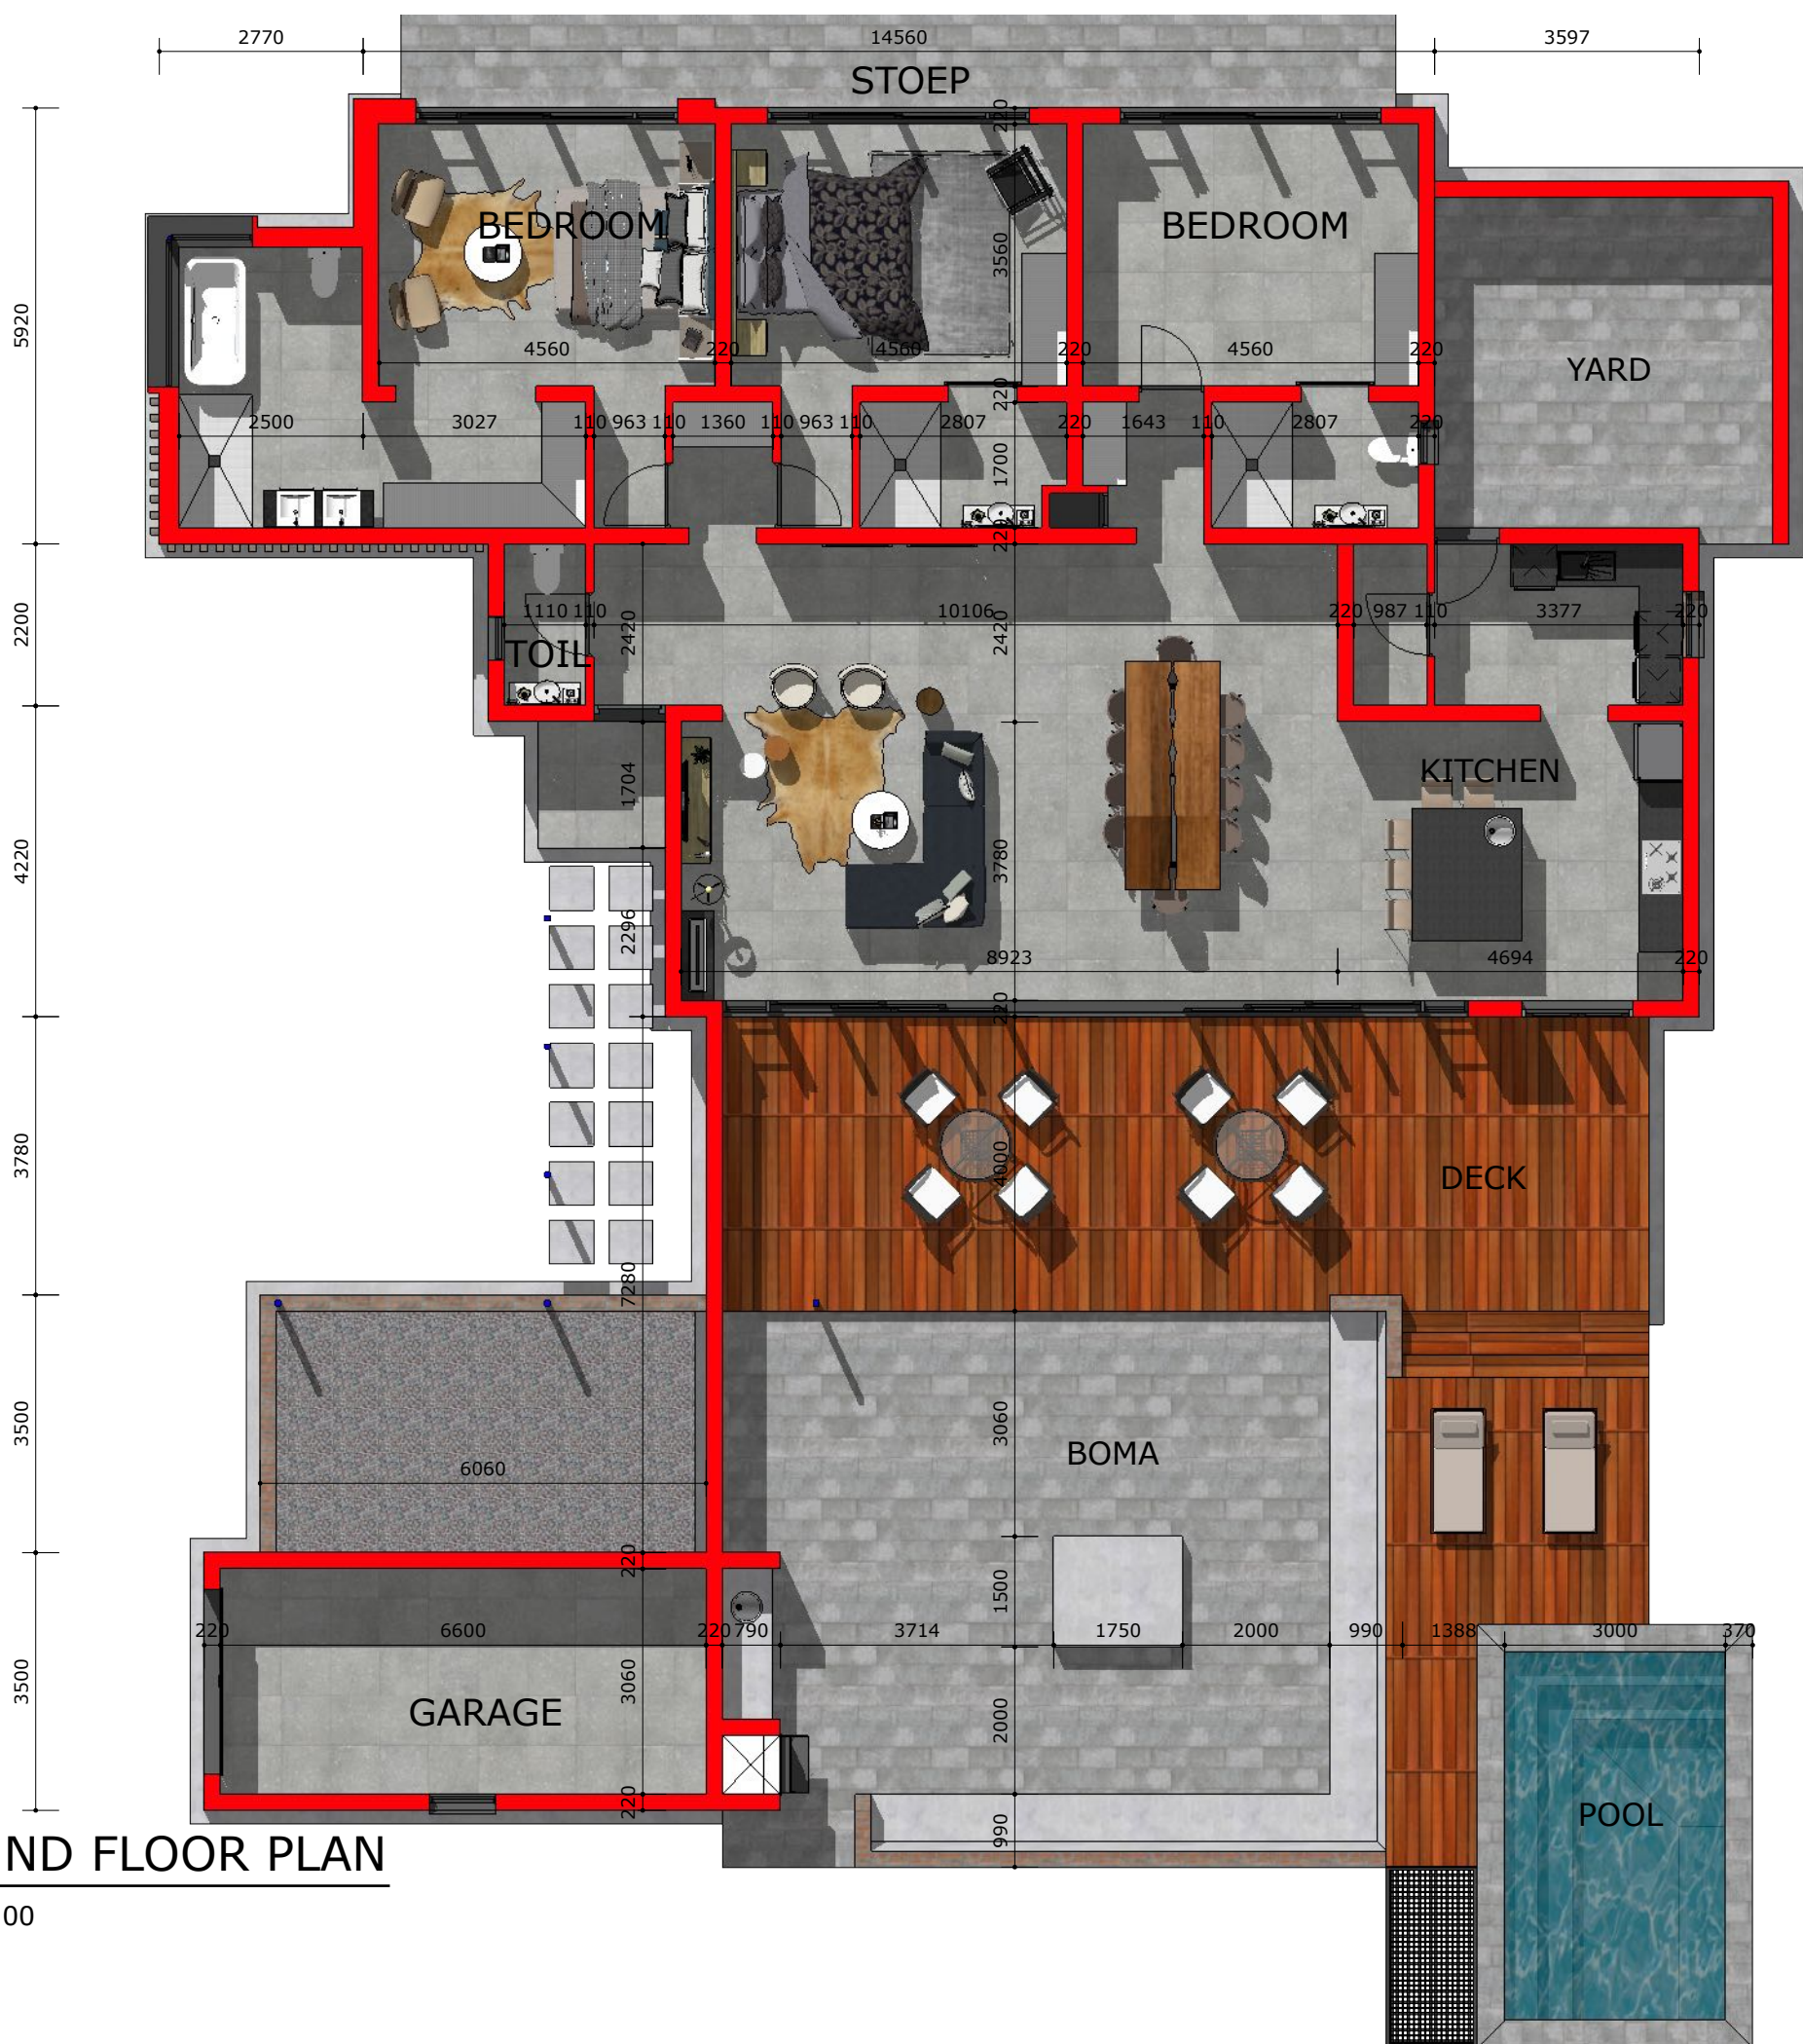

A
1

3D FLOOR PLAN

SCALE 1:100







A
1 NORTH ELEVATION
SCALE 1:100



A
1 WEST ELEVATION
SCALE 1:100

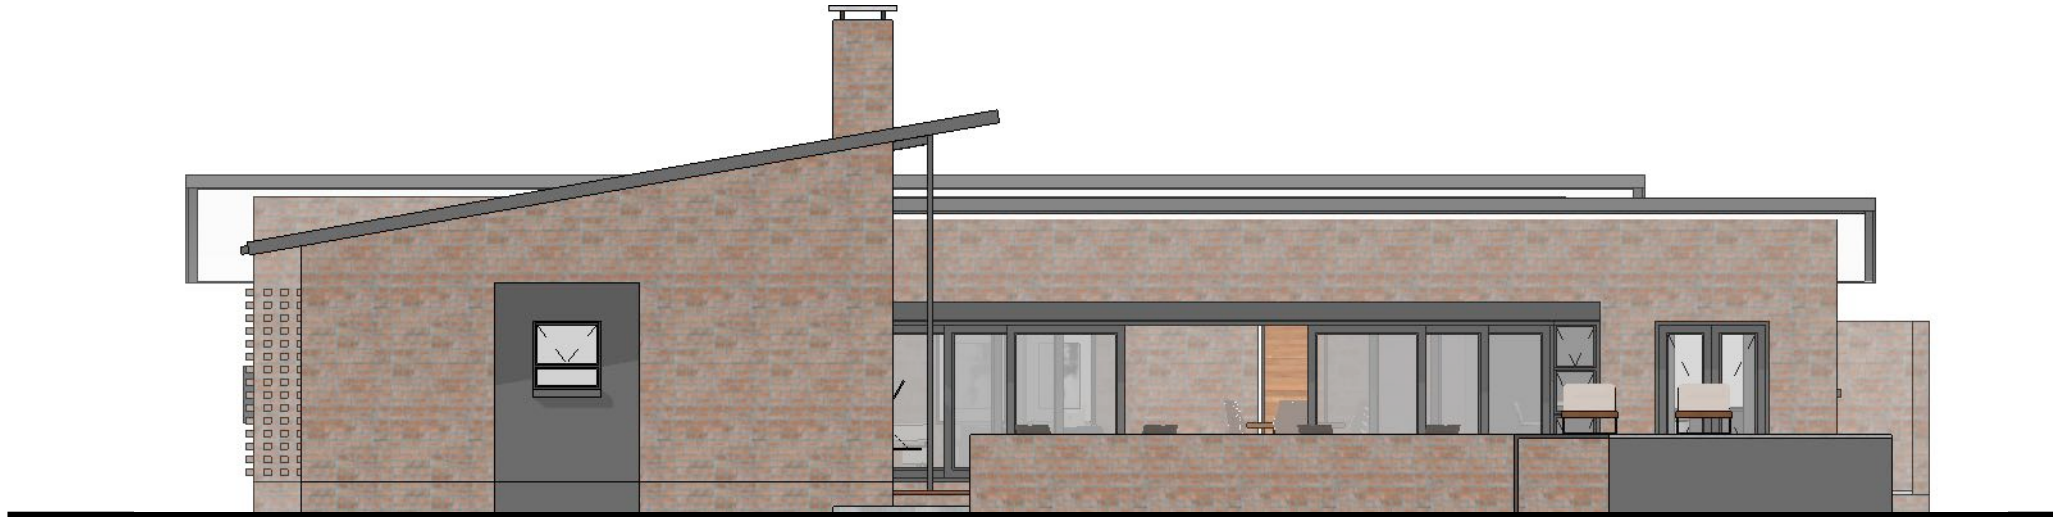

A
1 SOUTH ELEVATION
SCALE 1:100

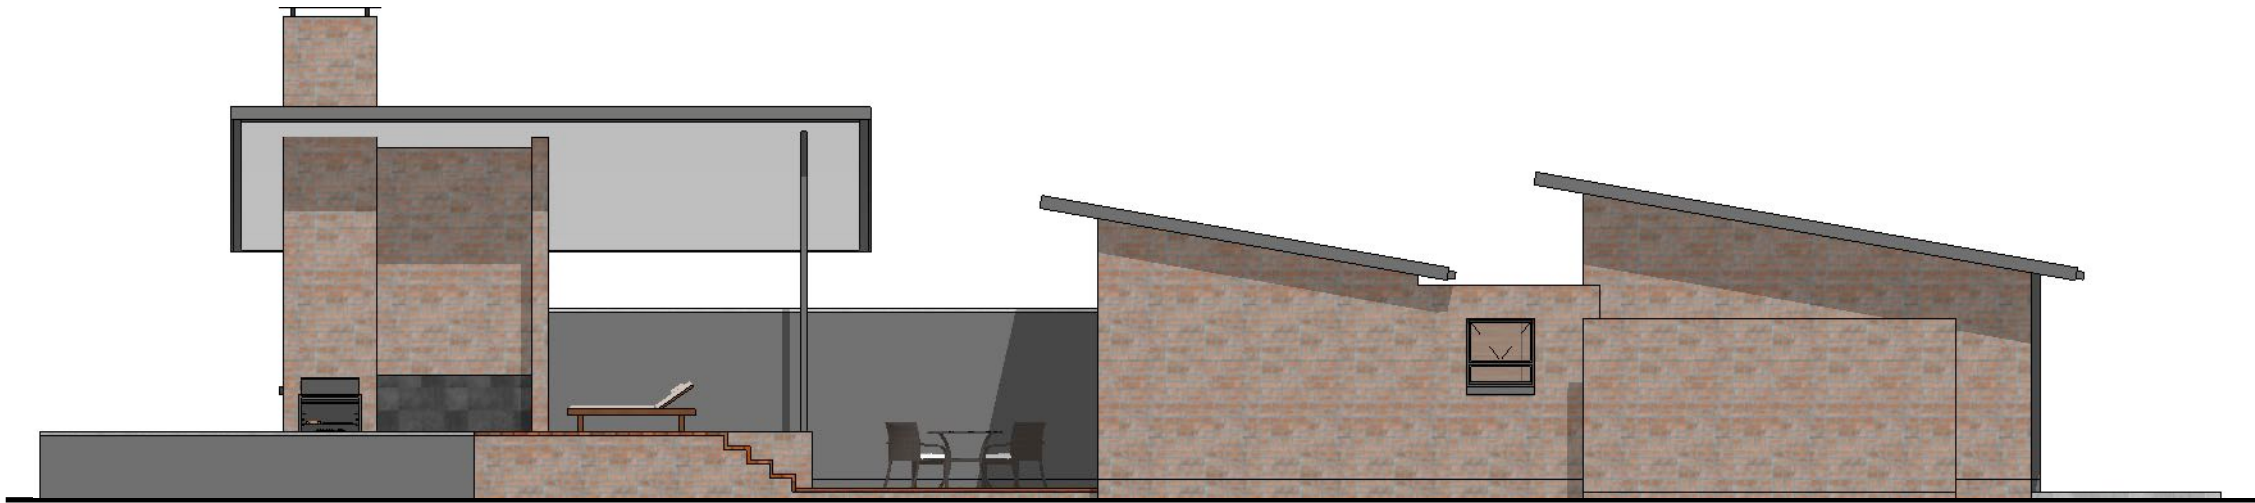

A
1 EAST ELEVATION
SCALE 1:100

